


# PERDANGOS PASTIPRINIMAS PO SIENOMIS

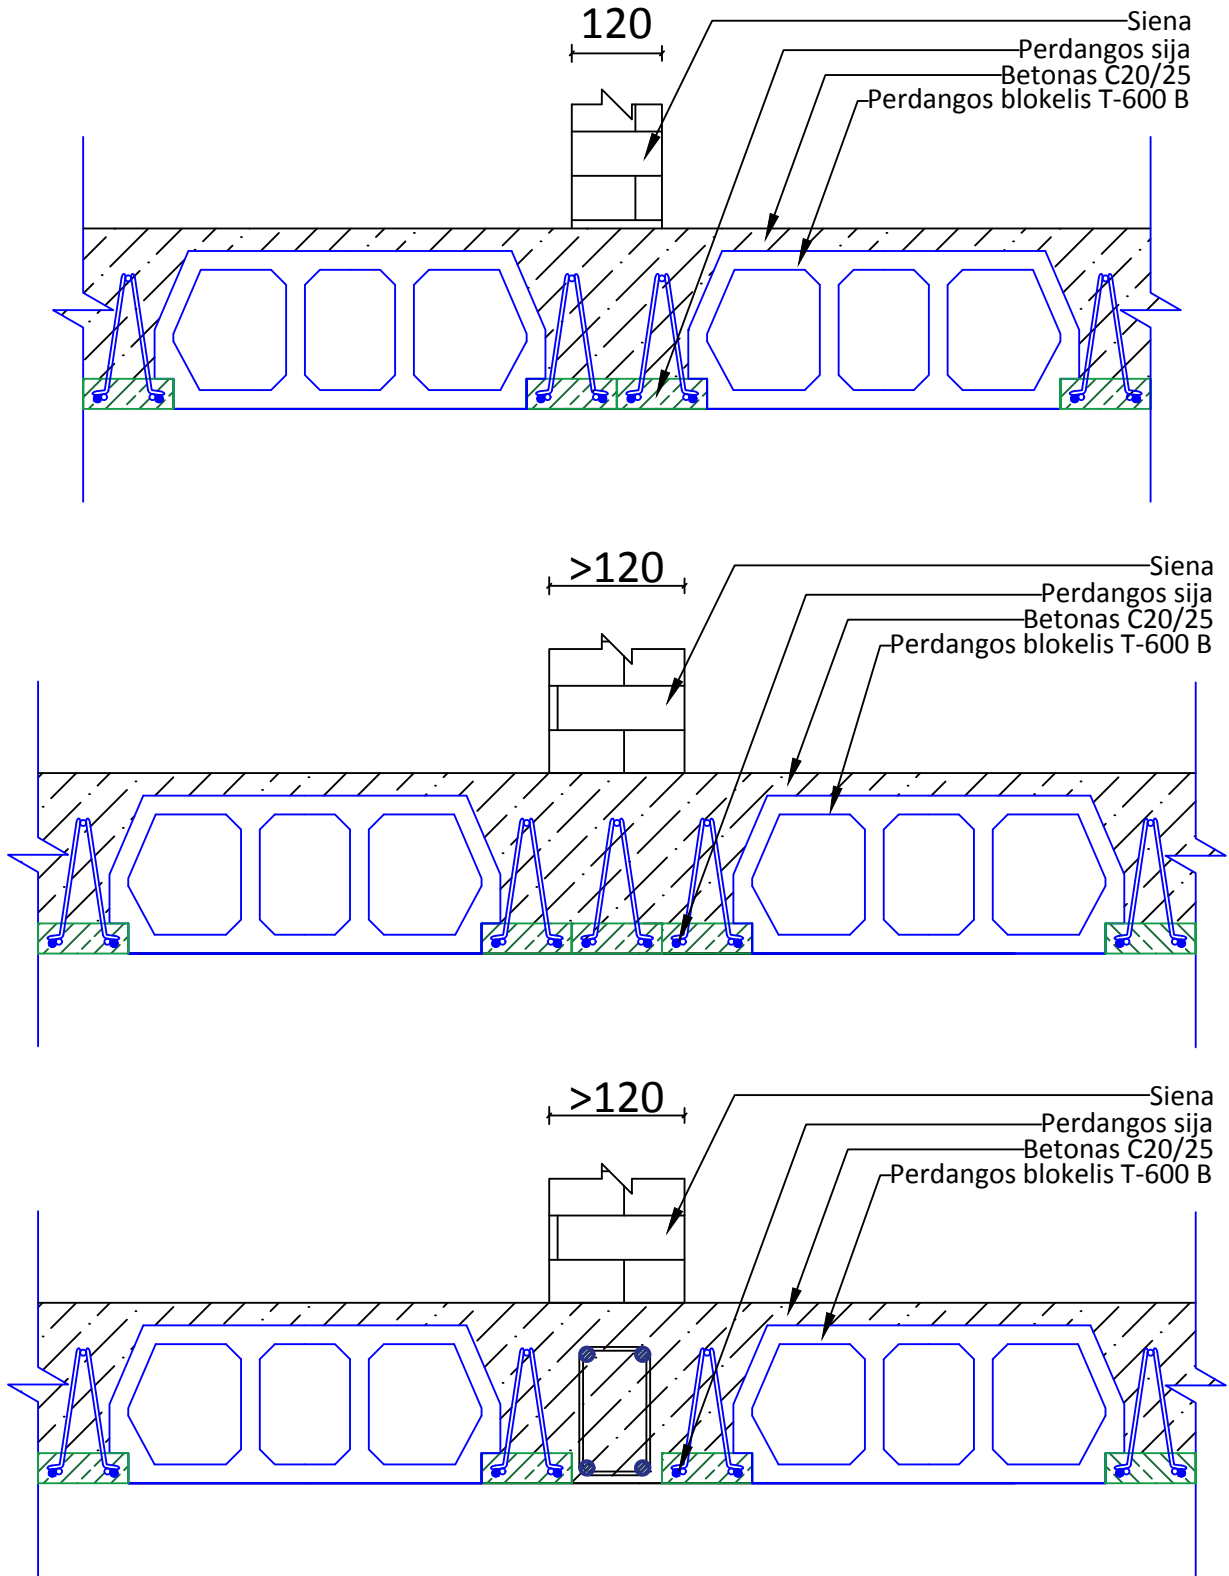

PERDANGOS TERIVA ĮRENGIMO MAZGAI

Uzsakovas

Atliko

Mastelis

Data

Nr.